


ERDGESCHOß

M=1:100

Summe WFL  $\approx 67 \text{ m}^2$

WFL EG+OG  $\approx 134 \text{ m}^2$

GARTEN!

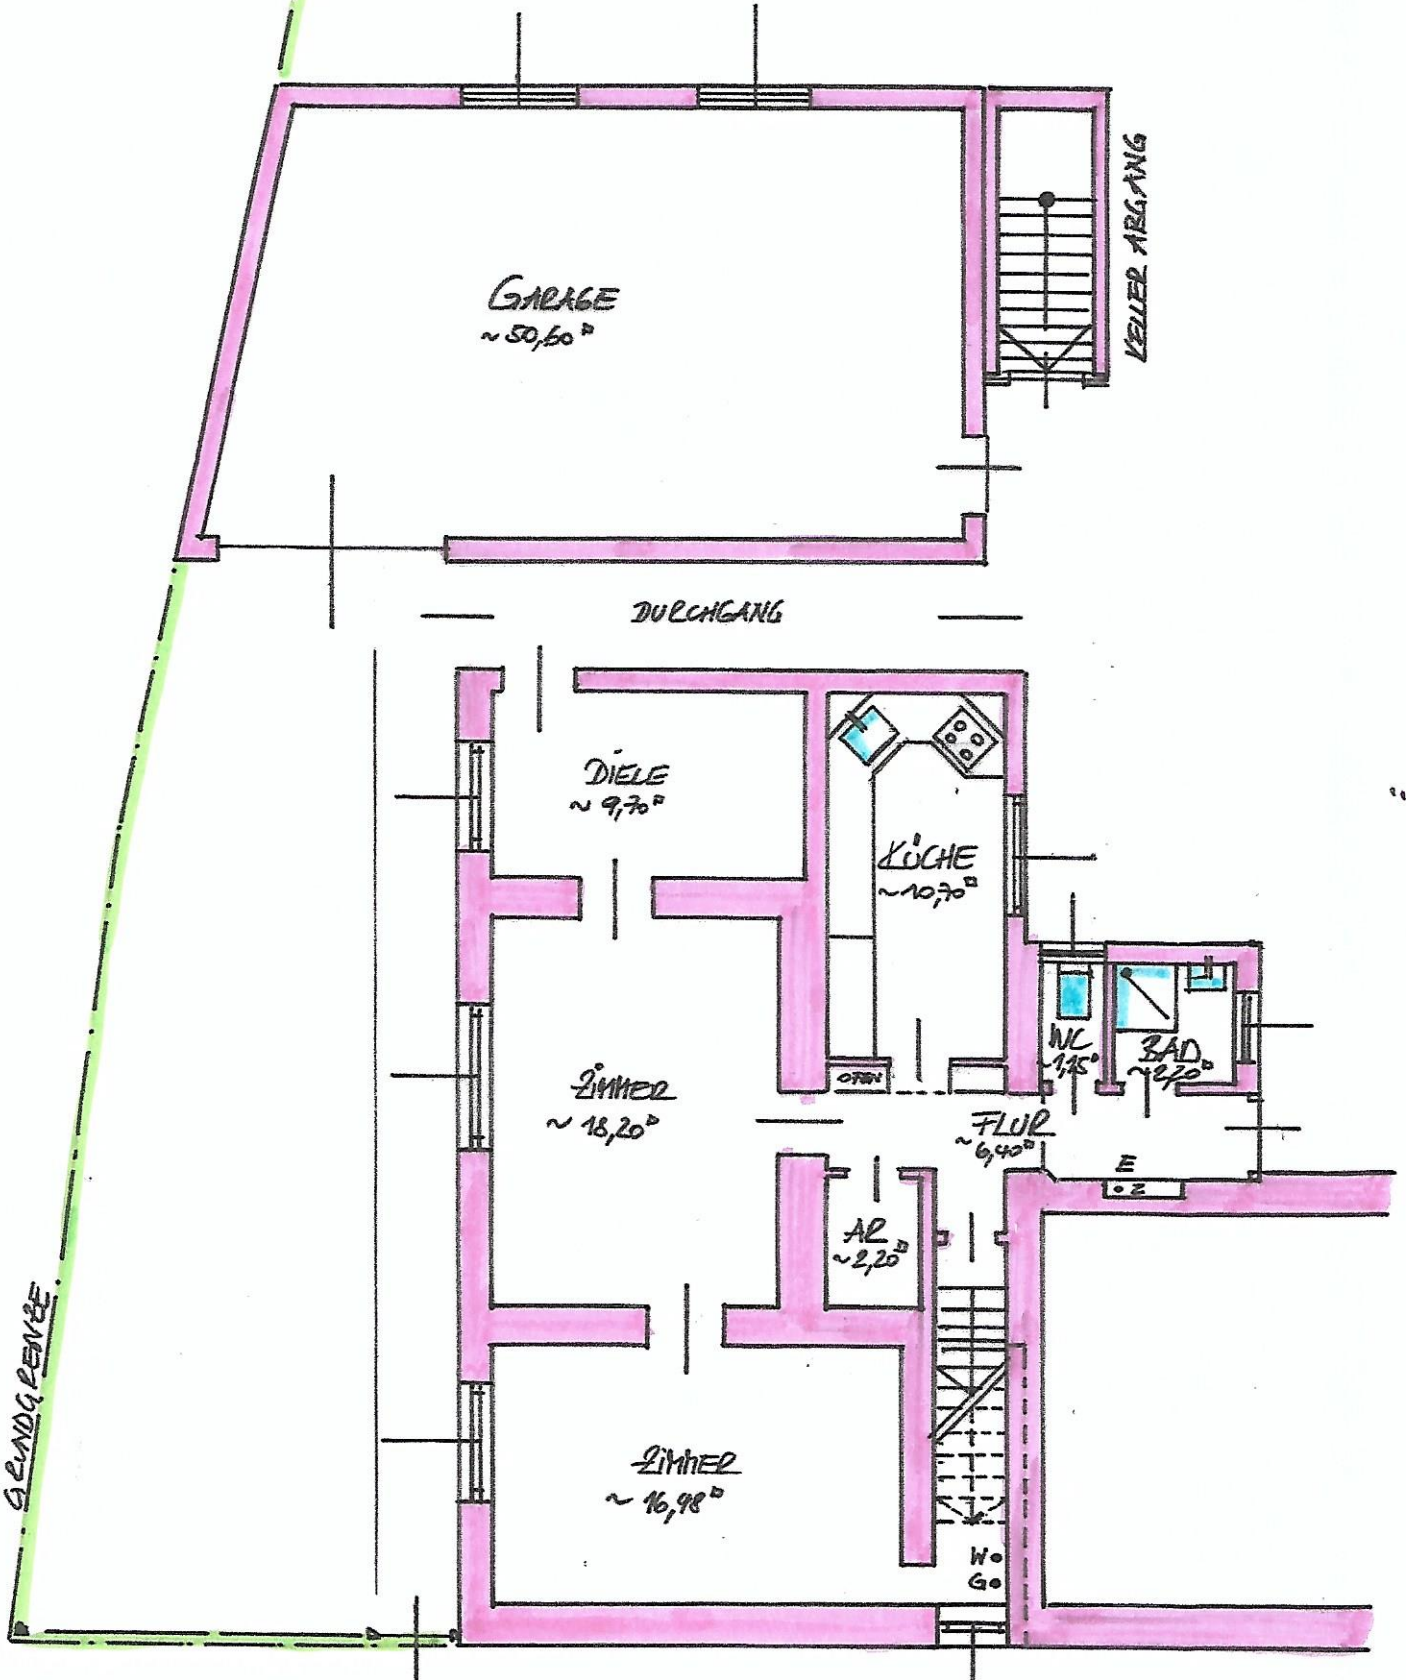

PICHLINGER STRASSE